

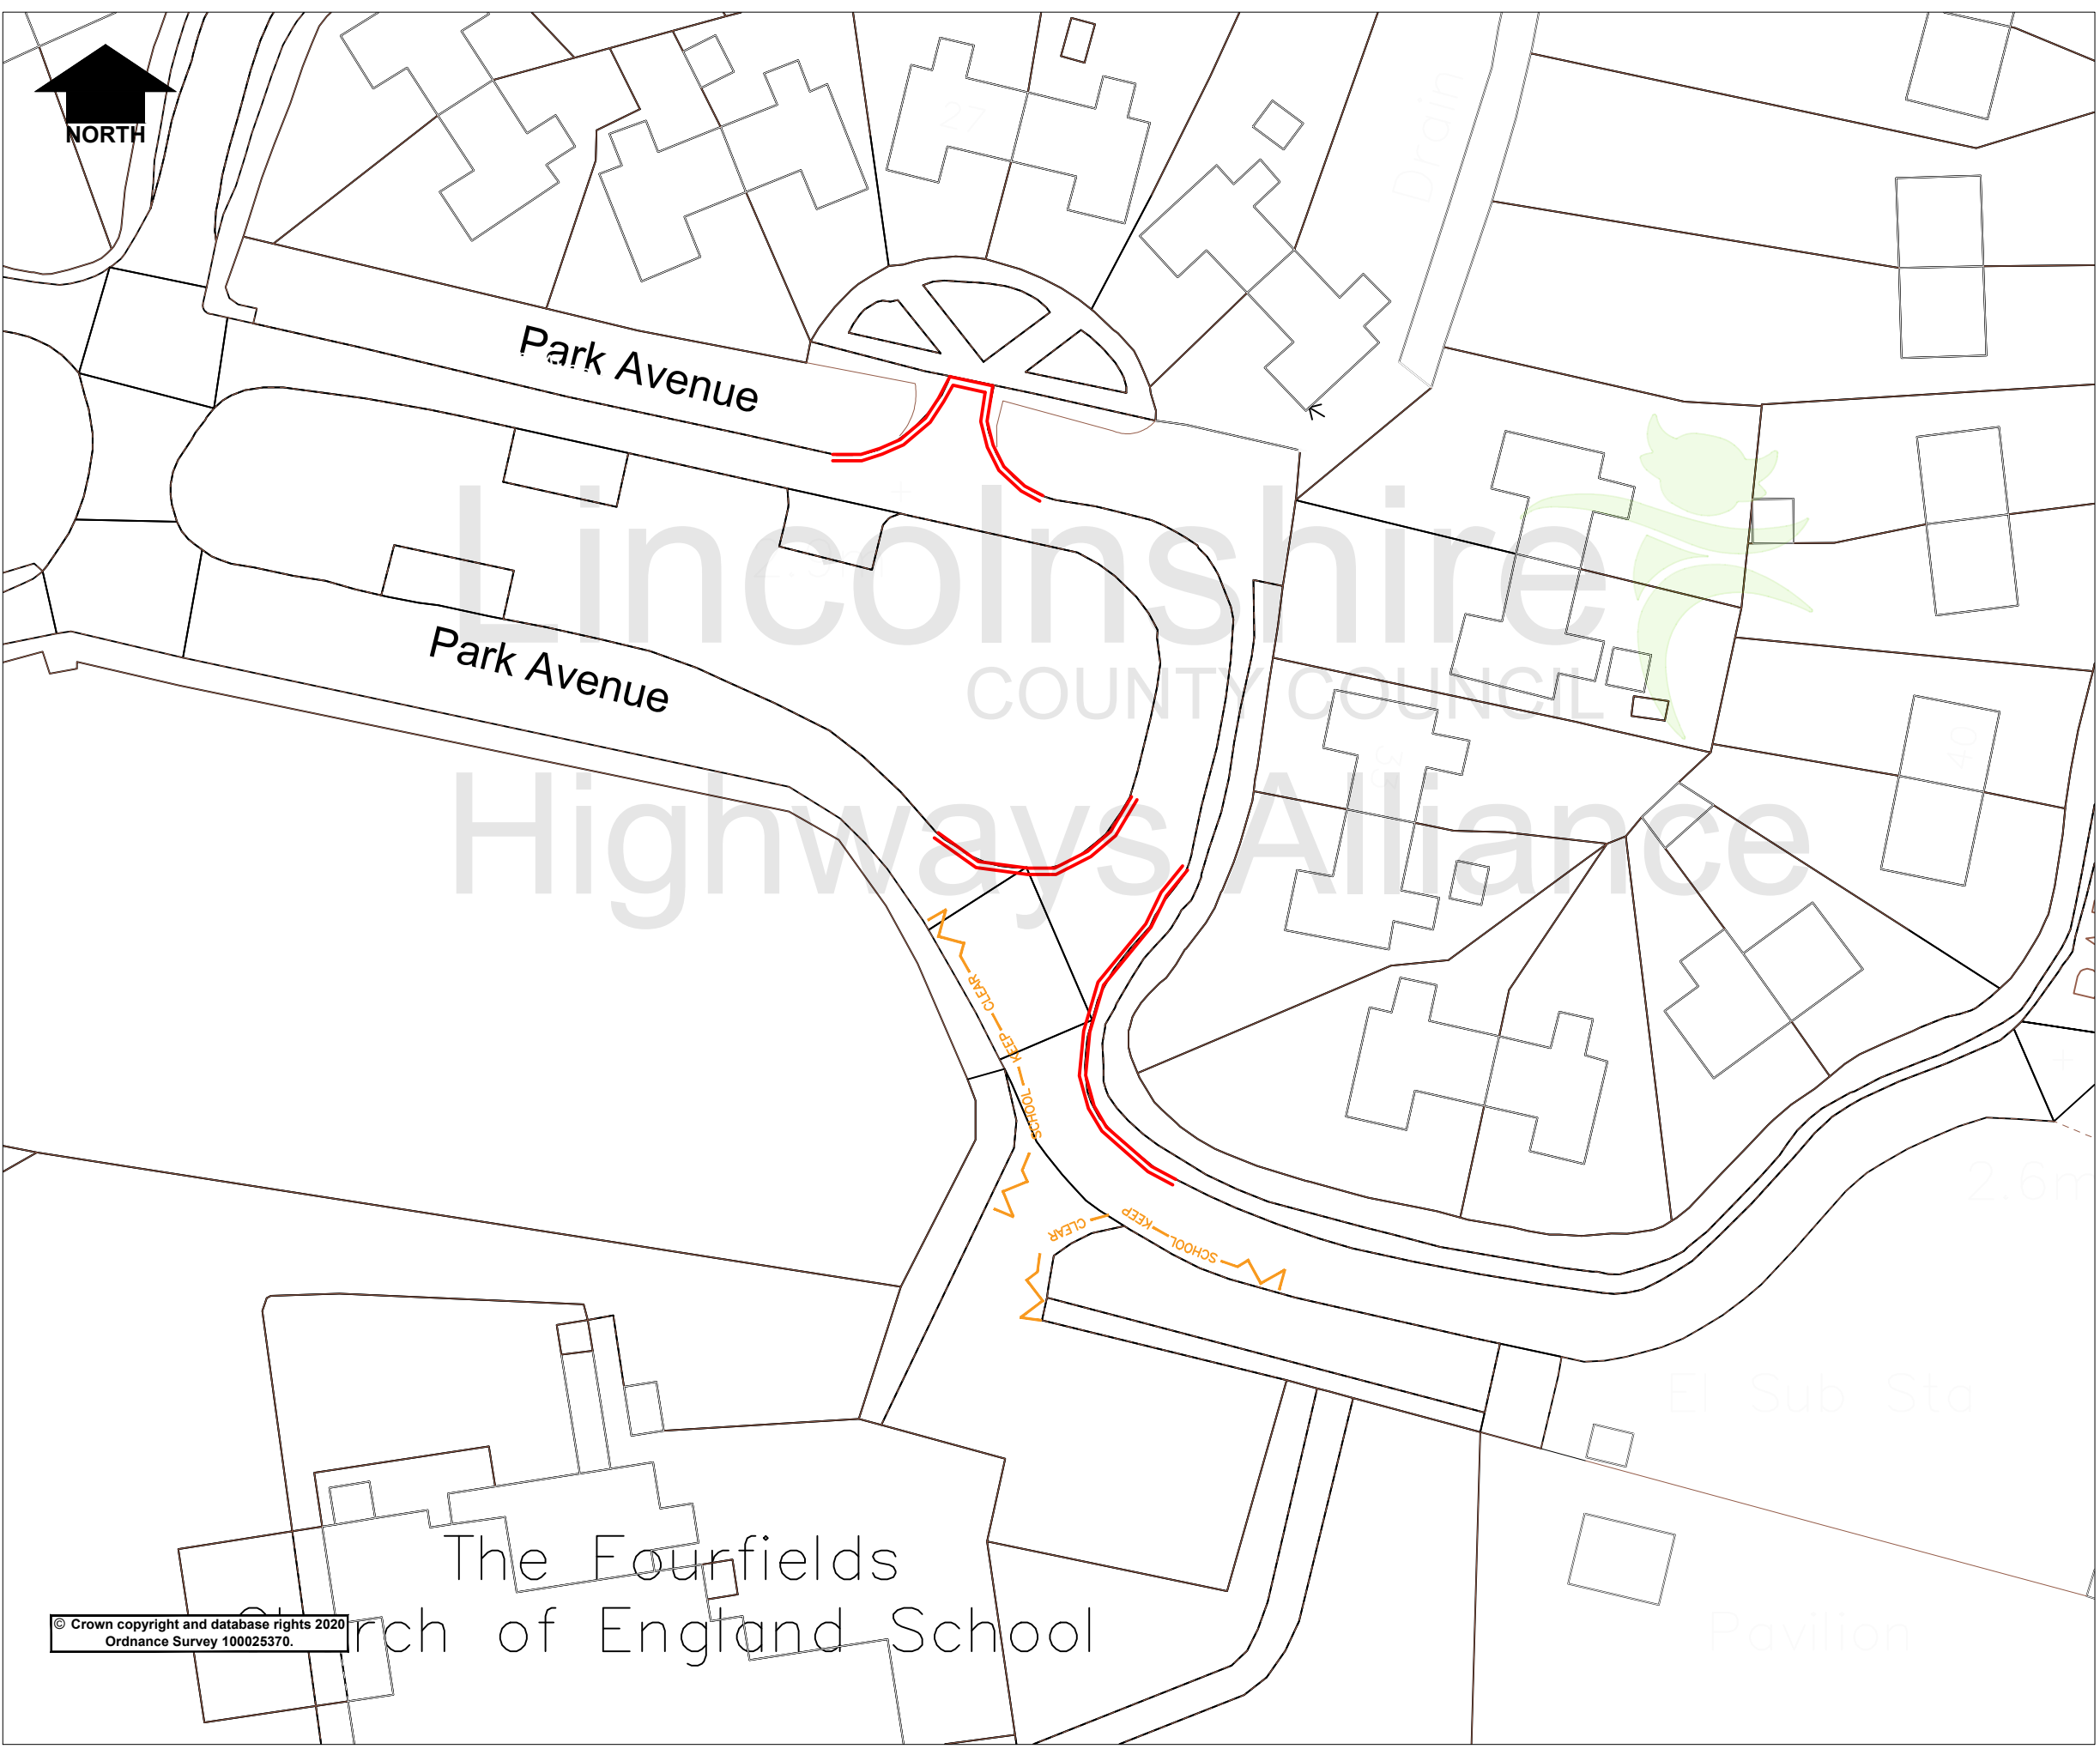




KEY	
	Proposed No Waiting and No Loading At Any Time
	Proposed Mandatory School Keep Clear Mon - Fri 8:00-9:30am and 2.30-4.00pm



© Crown copyright and database rights 2020
Ordnance Survey 100025370.

The Fourfields
Church of England School

Rev.	Description	Drawn	Ch'kd	Auth	Date
Project Sutterton - Park Avenue					
Status		Project No. 154			
Drawing Title Proposed Waiting Restrictions					
Scale		Drawn	AM	Date	28/8/24
NTS		Ch'kd		Date	
		Auth		Traced	
Drawing No. H/AM/154/001				Rev.	0

Lincolnshire
COUNTY COUNCIL
Highways Alliance

Lancaster House, 36 Orchard Street,
Lincoln, LN1 1XX

Sep 12, 2024 - 7:40am G:\CommonTrafficRegulation\OrdnanceMaster\Folder DO NOT CHANGE 25-24001-1000\Waiting Restrictions\154 - Park Lane Primary School_Sutterton\CAD\OSmap.dwg